

Appendix 7—1

Infrastructure Plans (existing and plan)

NO.	SECTOR	DRAWING TITLE	DRAWING NO.
1.	EXISTING GAS AND OIL PIPE WORK	EXISTING PLAN OF GAS AND OIL PIPE	EX - GOP - 01
2.	EXISTING POWER SUPPLY WORK	EXISTING PLAN OF POWER SUPPLY	EX - PS - 01
3.	EXISTING ROAD WORK	EXISTING PLAN OF ROAD	EX - RD - 01
4.	EXISTING WATER SUPPLY WORK	EXISTING PLAN OF WATER SUPPLY	EX - WS - 01
5.	EXISTING DRAINAGE WORK	EXISTING PLAN OF DRAINAGE	EX - DR - 01
6.	EXISTING TELECOMMUNICATION WORK	EXISTING PLAN OF TELECOMMUNICATION	EX - TELE - 01
7.	GENERAL	LOT LAYOUT PLAN	GN - 01
8.	ROAD WORK	PLAN OF ROAD	GN - RD - 01
9.	ROAD WORK	TYPICAL CROSS SECTION OF ROAD 35 M.	GN - RD - 02
10.	ROAD WORK	PLAN OF UNDERGROUND PASSAGE AND SKY WALK	GN - RD - 03
11.	WATER SUPPLY WORK	PLAN OF WATER SUPPLY	GN - WS - 01
12.	DRAINAGE WORK	PLAN OF DRAINAGE	GN - DR - 01
13.	SEWERAGE WORK	PLAN OF SEWER	GN - SW - 01
14.	POWER SUPPLY WORK	PLAN OF POWER SUPPLY	GN - PS - 01

JICA SURVEY TEAM

Data Collection Survey on
Urban Redevelopment in Bang Sue Area

SECTOR :

LIST OF DRAWINGS


DRAWING TITLE :

SCALE :

100 0 100 200 300 400 500 METERS

DRAWING NO.

DATE: July 17, 2017

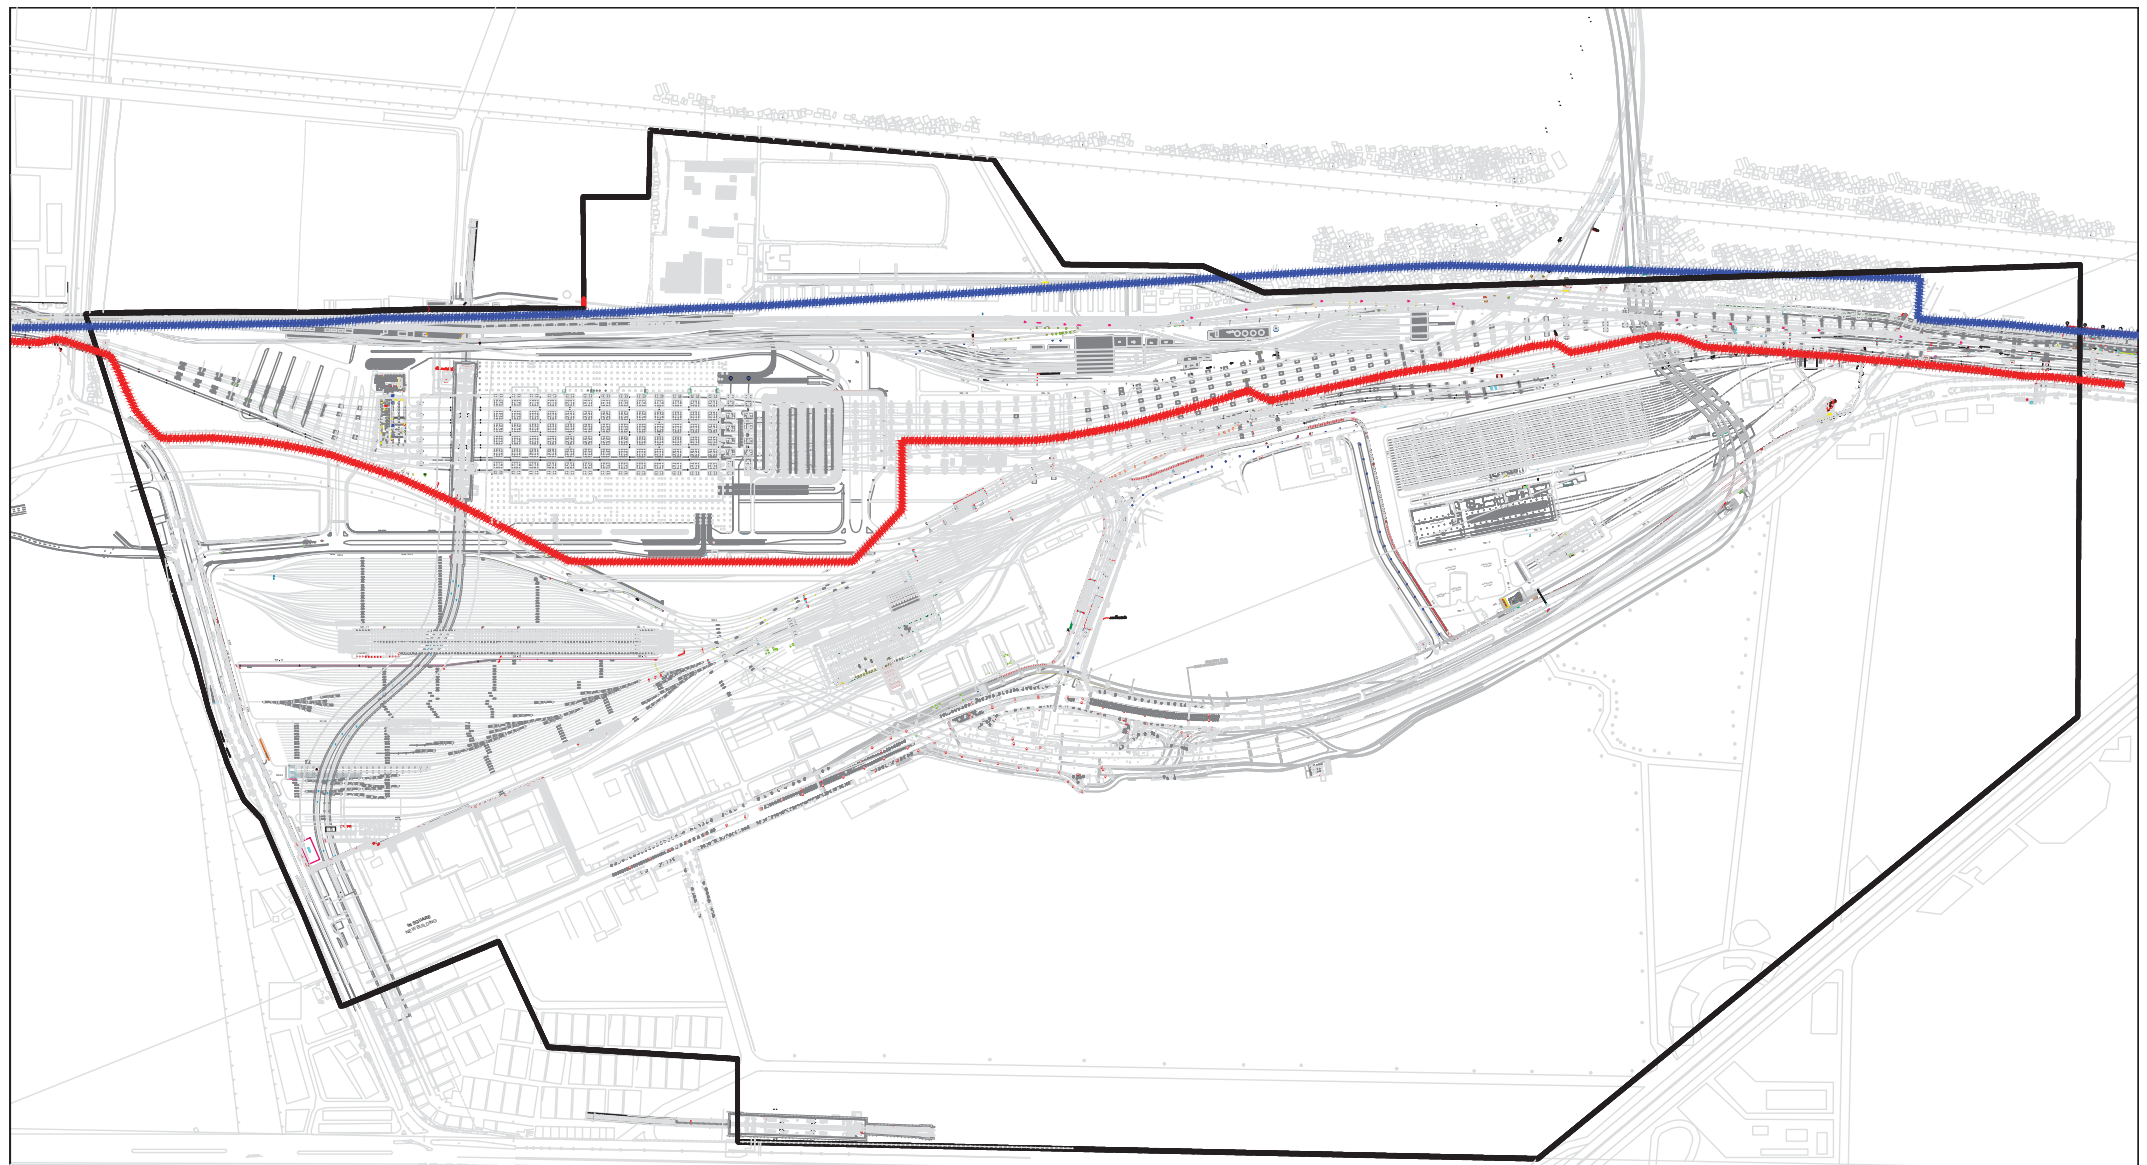

PTT Underground Gas Pipe
Line Dia. 12 inches



FPT Underground High
Pressure Oil Pipe Line Dia. 14 inches



JICA SURVEY TEAM

Data Collection Survey on
Urban Redevelopment in Bang Sue Area


SECTOR :

EXISTING GAS AND OIL PIPE WORK

DRAWING TITLE :

EXISTING PLAN OF GAS AND OIL WORK

SCALE :

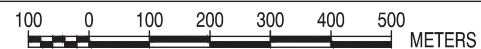


DRAWING NO.


EX - GOP - 01

DATE :

JULY 17,2017

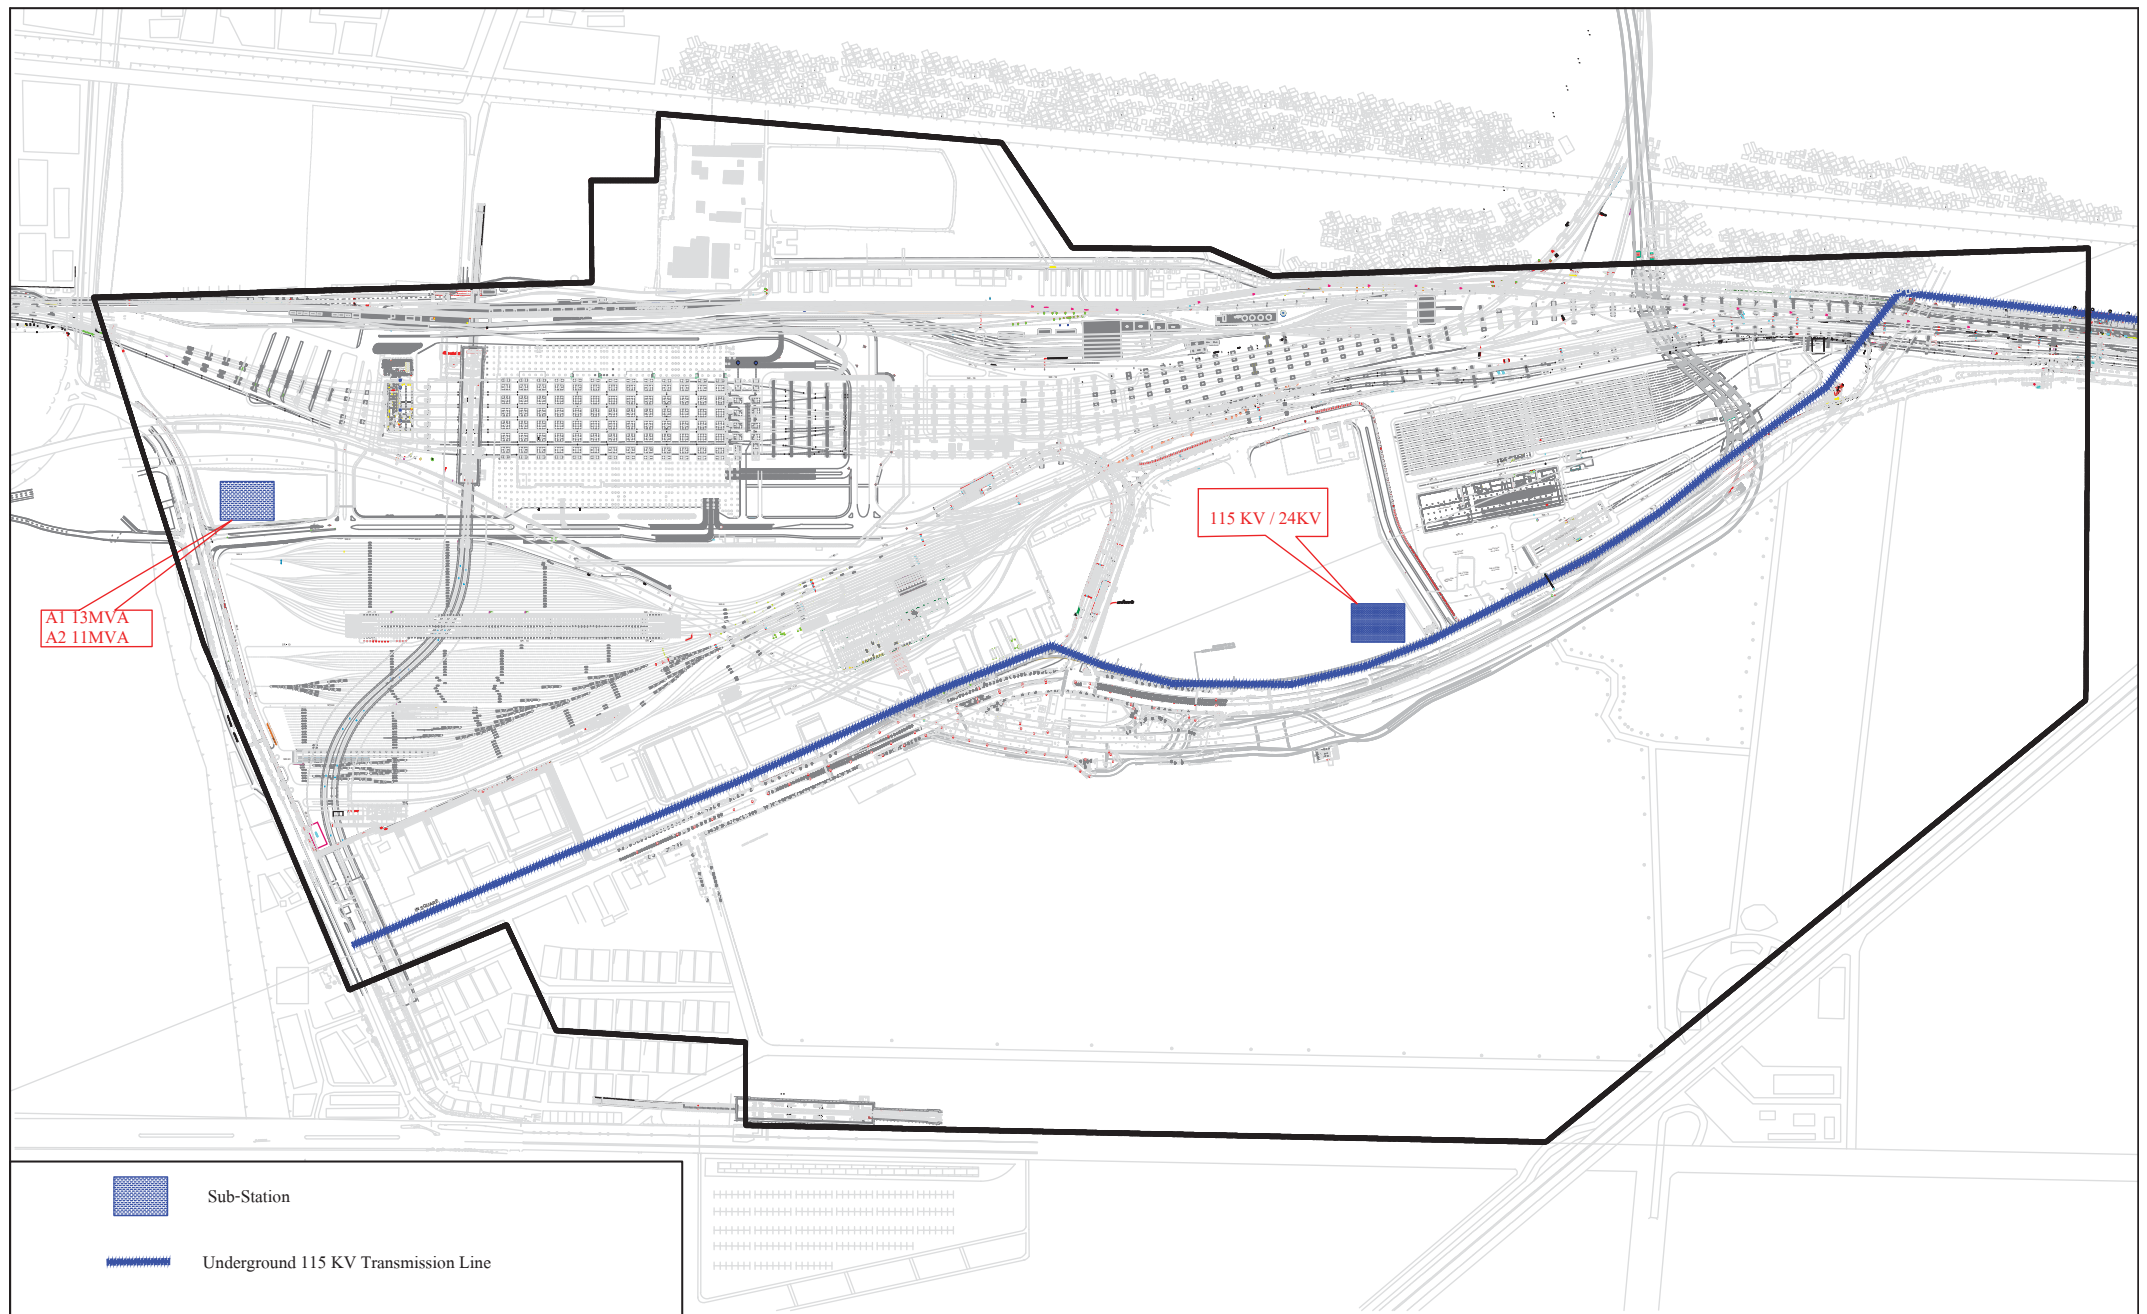

JICA SURVEY TEAM Data Collection Survey on Urban Redevelopment in Bang Sue Area	SECTOR : EXISTING POWER SUPPLY WORK	DRAWING NO. EX - PS - 01
	DRAWING TITLE : EXISTING PLAN OF POWER SUPPLY SCALE : 	DATE : JULY 17,2017

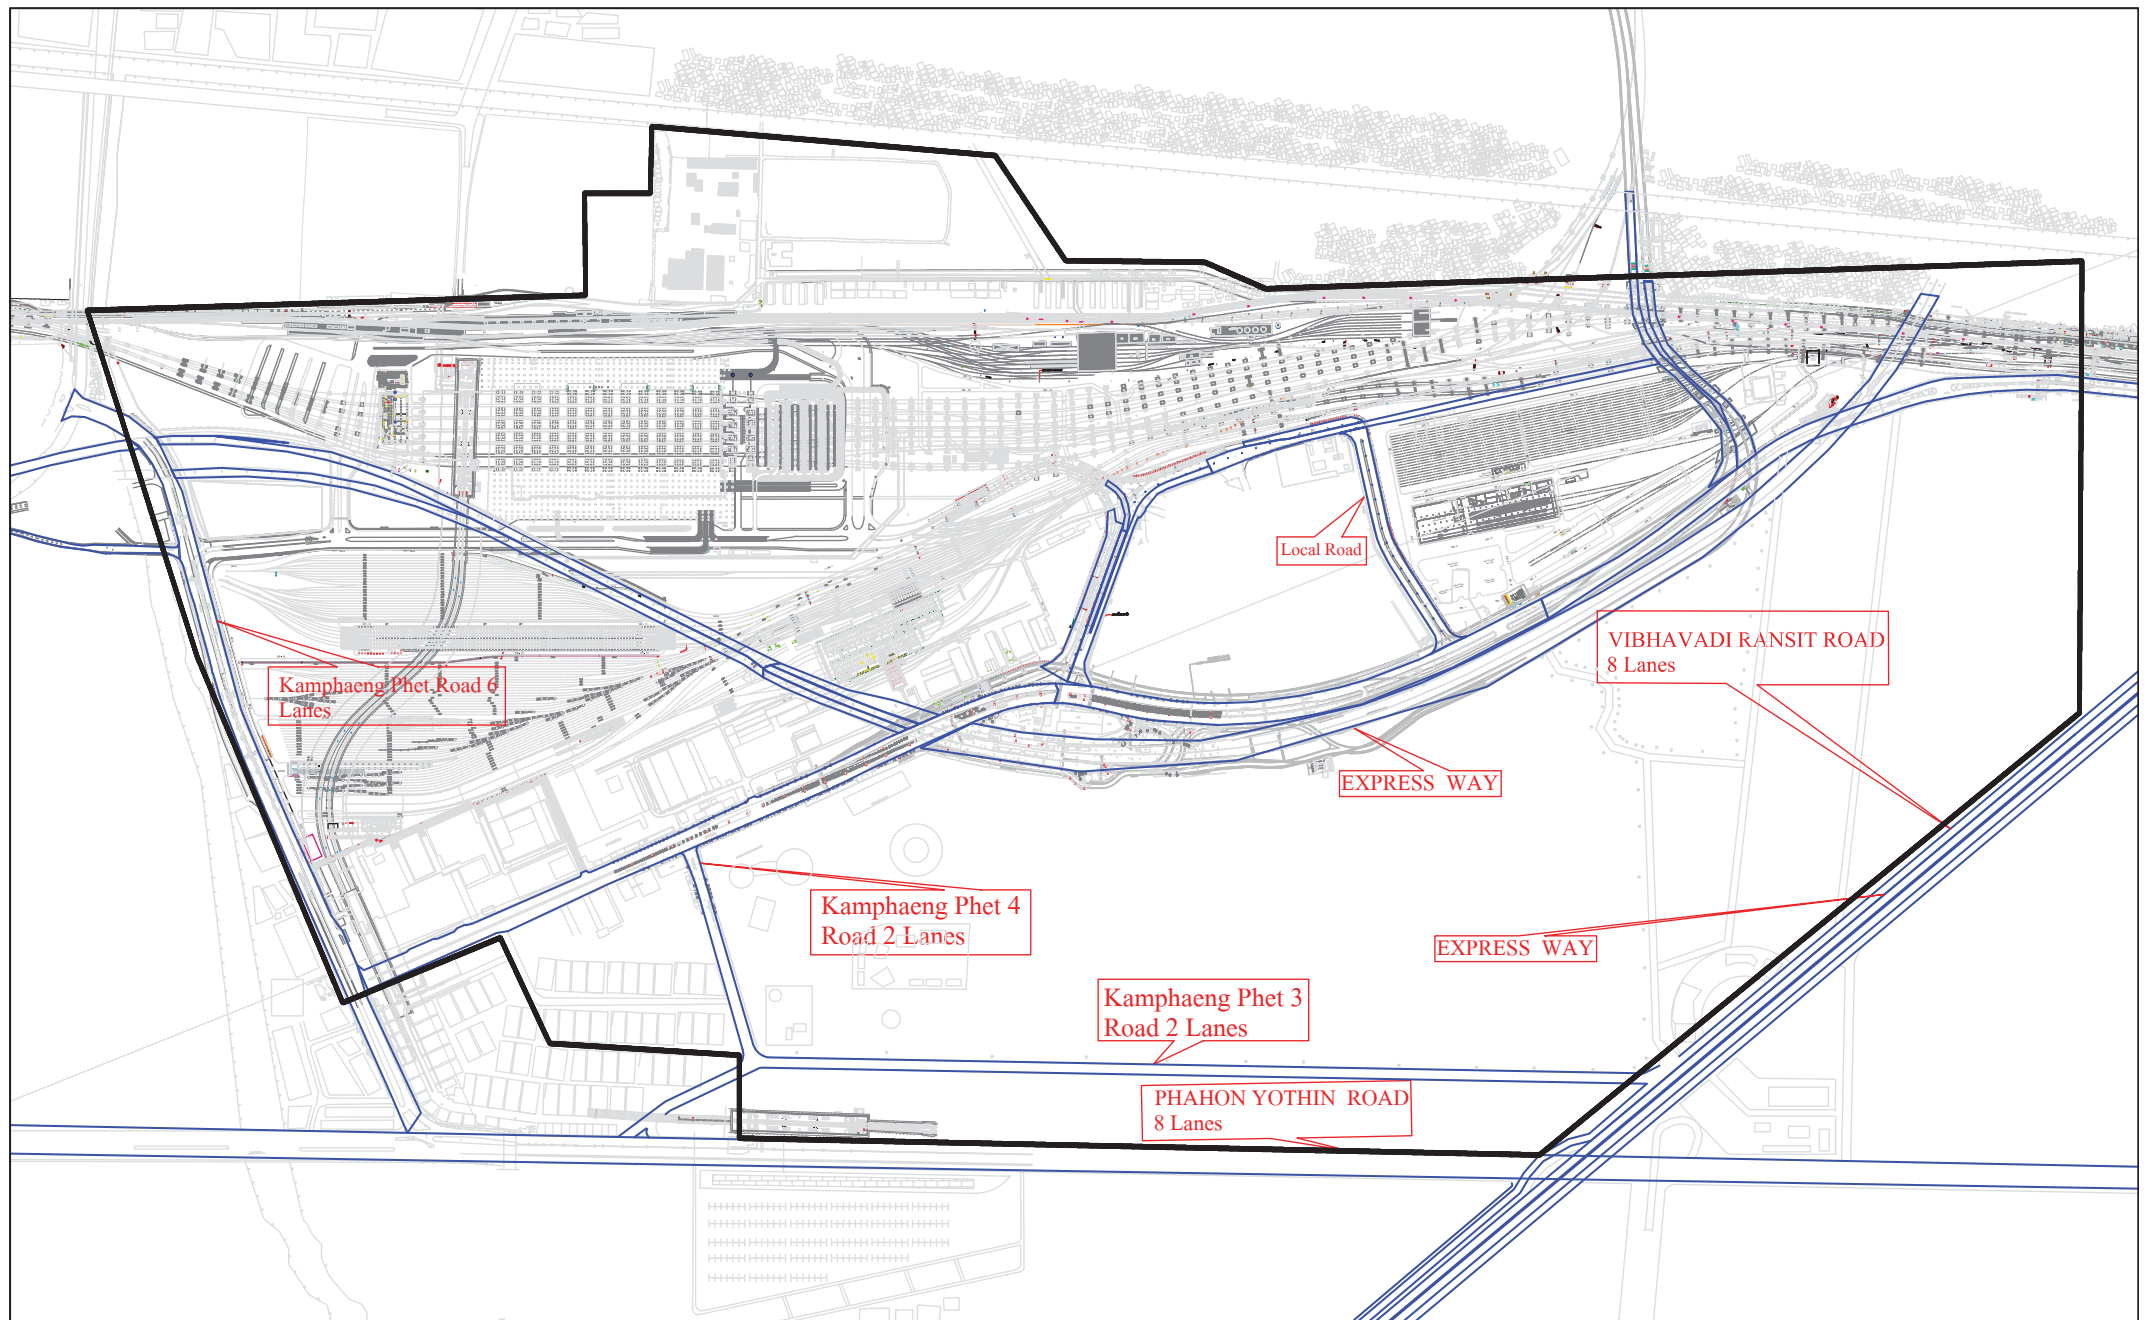

JICA SURVEY TEAM Data Collection Survey on Urban Redevelopment in Bang Sue Area	SECTOR : EXISTING ROAD WORK	DRAWING NO. EX - RD - 01
	DRAWING TITLE : EXISTING PLAN OF ROAD	DATE : JULY 17,2017
	SCALE : 