

NO.	SECTOR	DRAWING TITLE	DRAWING NO.
1.	EXISTING GAS AND OIL PIPE WORK	EXISTING PLAN OF GAS AND OIL PIPE	EX - GOP - 01
2.	EXISTING POWER SUPPLY WORK	EXISTING PLAN OF POWER SUPPLY	EX - PS - 01
3.	EXISTING ROAD WORK	EXISTING PLAN OF ROAD	EX - RD - 01
4.	EXISTING WATER SUPPLY WORK	EXISTING PLAN OF WATER SUPPLY	EX - WS - 01
5.	EXISTING DRAINAGE WORK	EXISTING PLAN OF DRAINAGE	EX - DR - 01
6.	EXISTING TELECOMMUNICATION WORK	EXISTING PLAN OF TELECOMMUNICATION	EX - TELE - 01
7.	GENERAL	LOT LAYOUT PLAN	GN - 01
8.	ROAD WORK	PLAN OF ROAD	GN - RD - 01
9.	ROAD WORK	TYPICAL CROSS SECTION OF ROAD 35 M.	GN - RD - 02
10.	ROAD WORK	PLAN OF UNDERGROUND PASSAGE AND SKY WALK	GN - RD - 03
11.	WATER SUPPLY WORK	PLAN OF WATER SUPPLY	GN - WS - 01
12.	DRAINAGE WORK	PLAN OF DRAINAGE	GN - DR - 01
13.	SEWERAGE WORK	PLAN OF SEWER	GN - SW - 01
14.	POWER SUPPLY WORK	PLAN OF POWER SUPPLY	GN - PS - 01

JICA SURVEY TEAM

Data Collection Survey on
Urban Redevelopment in Bang Sue Area

SECTOR :

LIST OF DRAWINGS


DRAWING TITLE :

SCALE :


100 0 100 200 300 400 500 METERS

DRAWING NO.


DATE: July 17, 2017

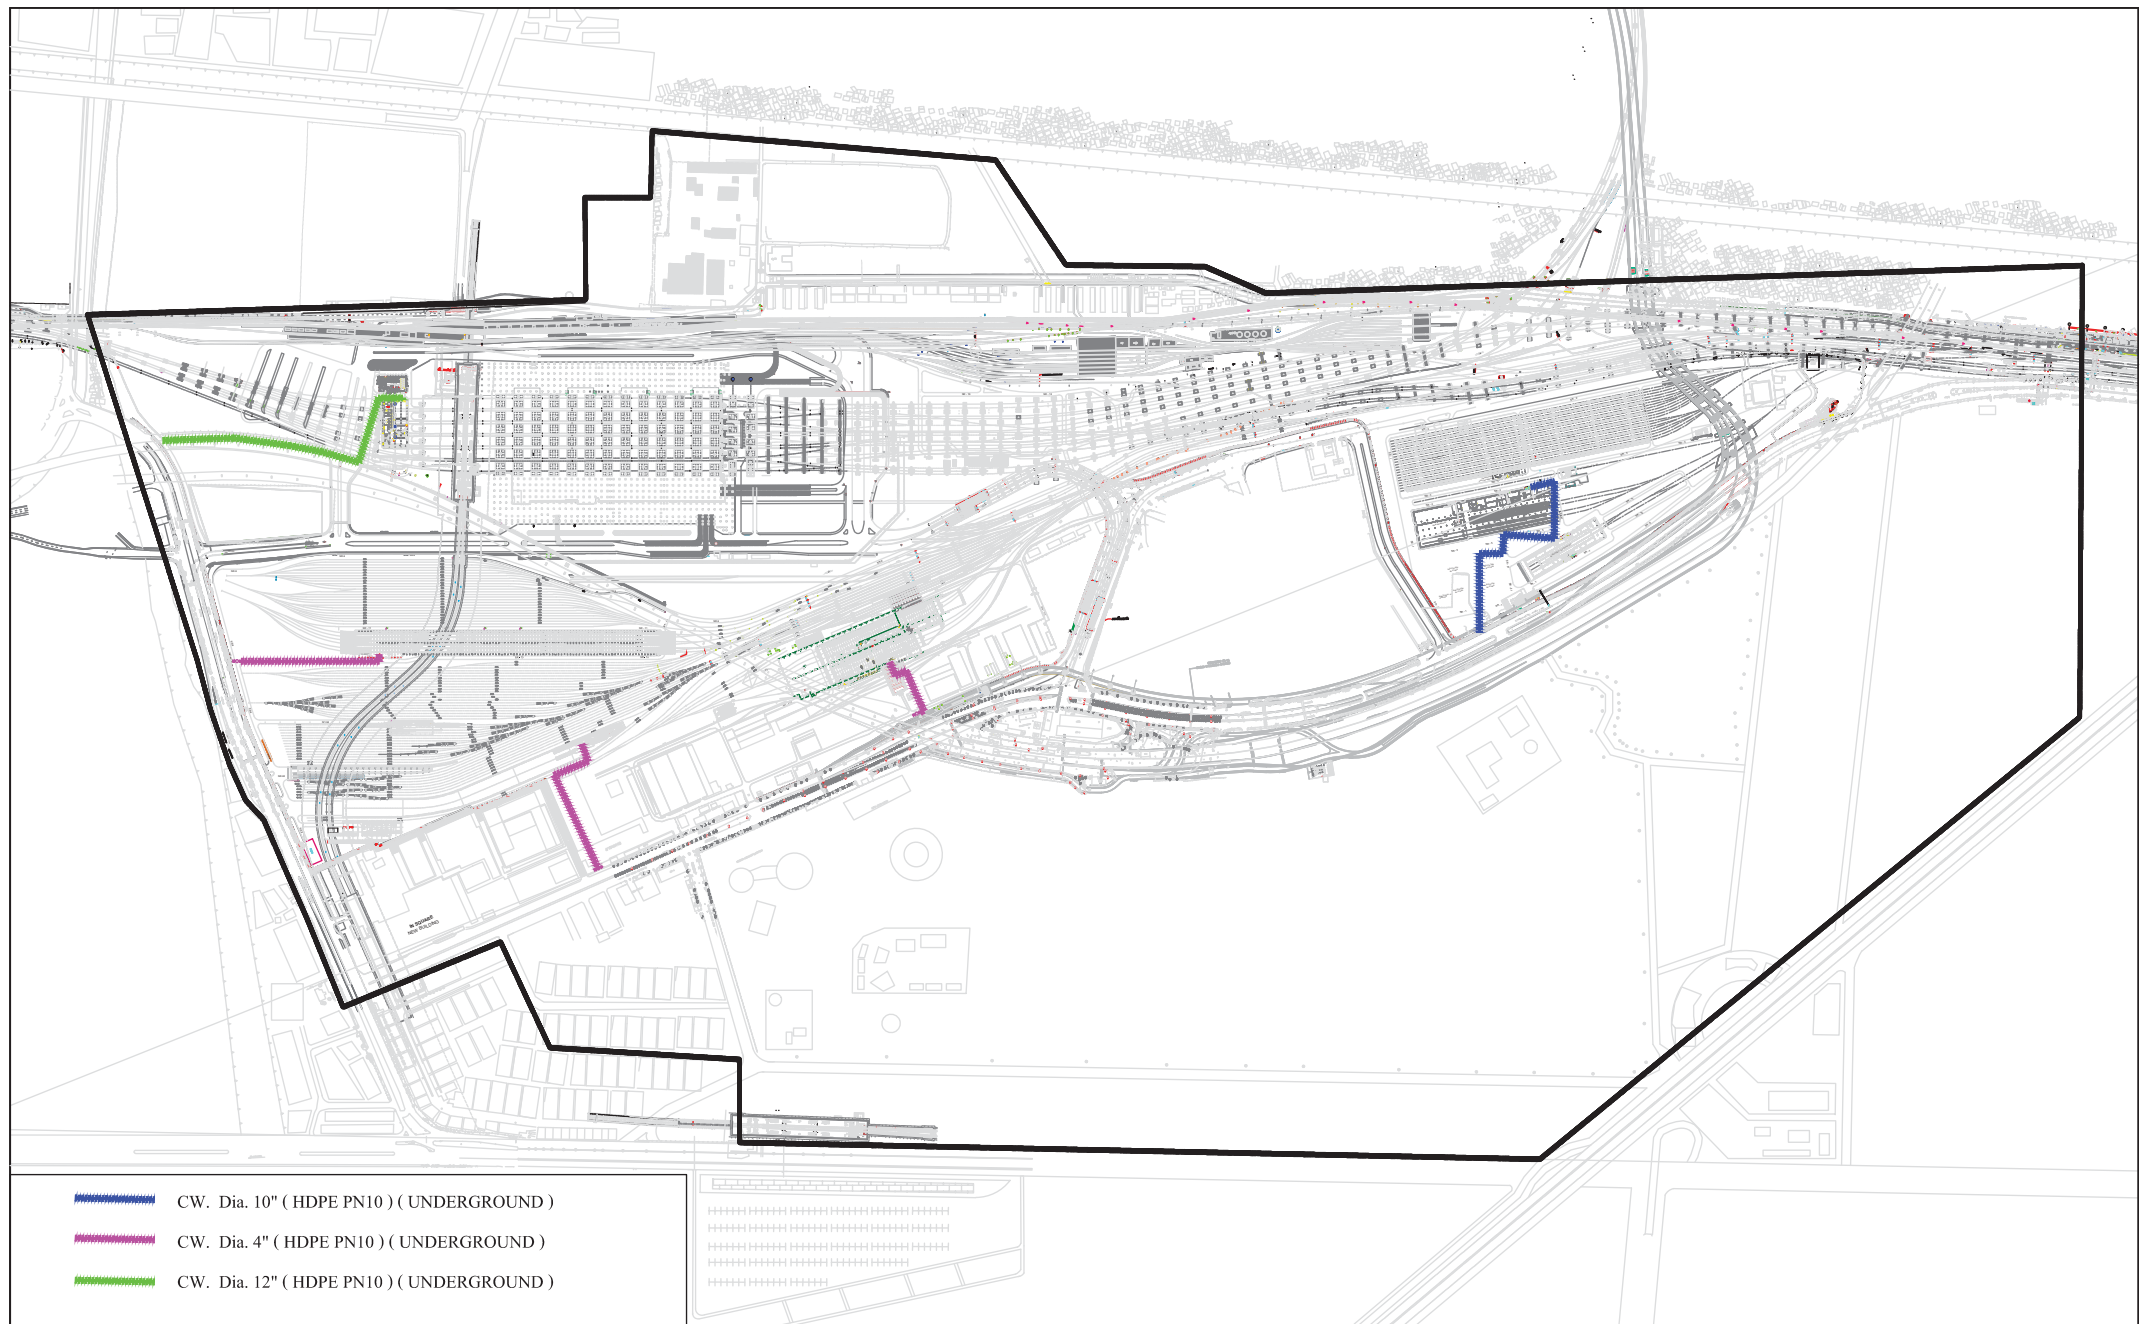

JICA SURVEY TEAM Data Collection Survey on Urban Redevelopment in Bang Sue Area	SECTOR : EXISTING WATER SUPPLY WORK	DRAWING NO. EX - WS - 01
	DRAWING TITLE : EXISTING PLAN OF WATER SUPPLY SCALE : 100 0 100 200 300 400 500 METERS	DATE : JULY 17,2017

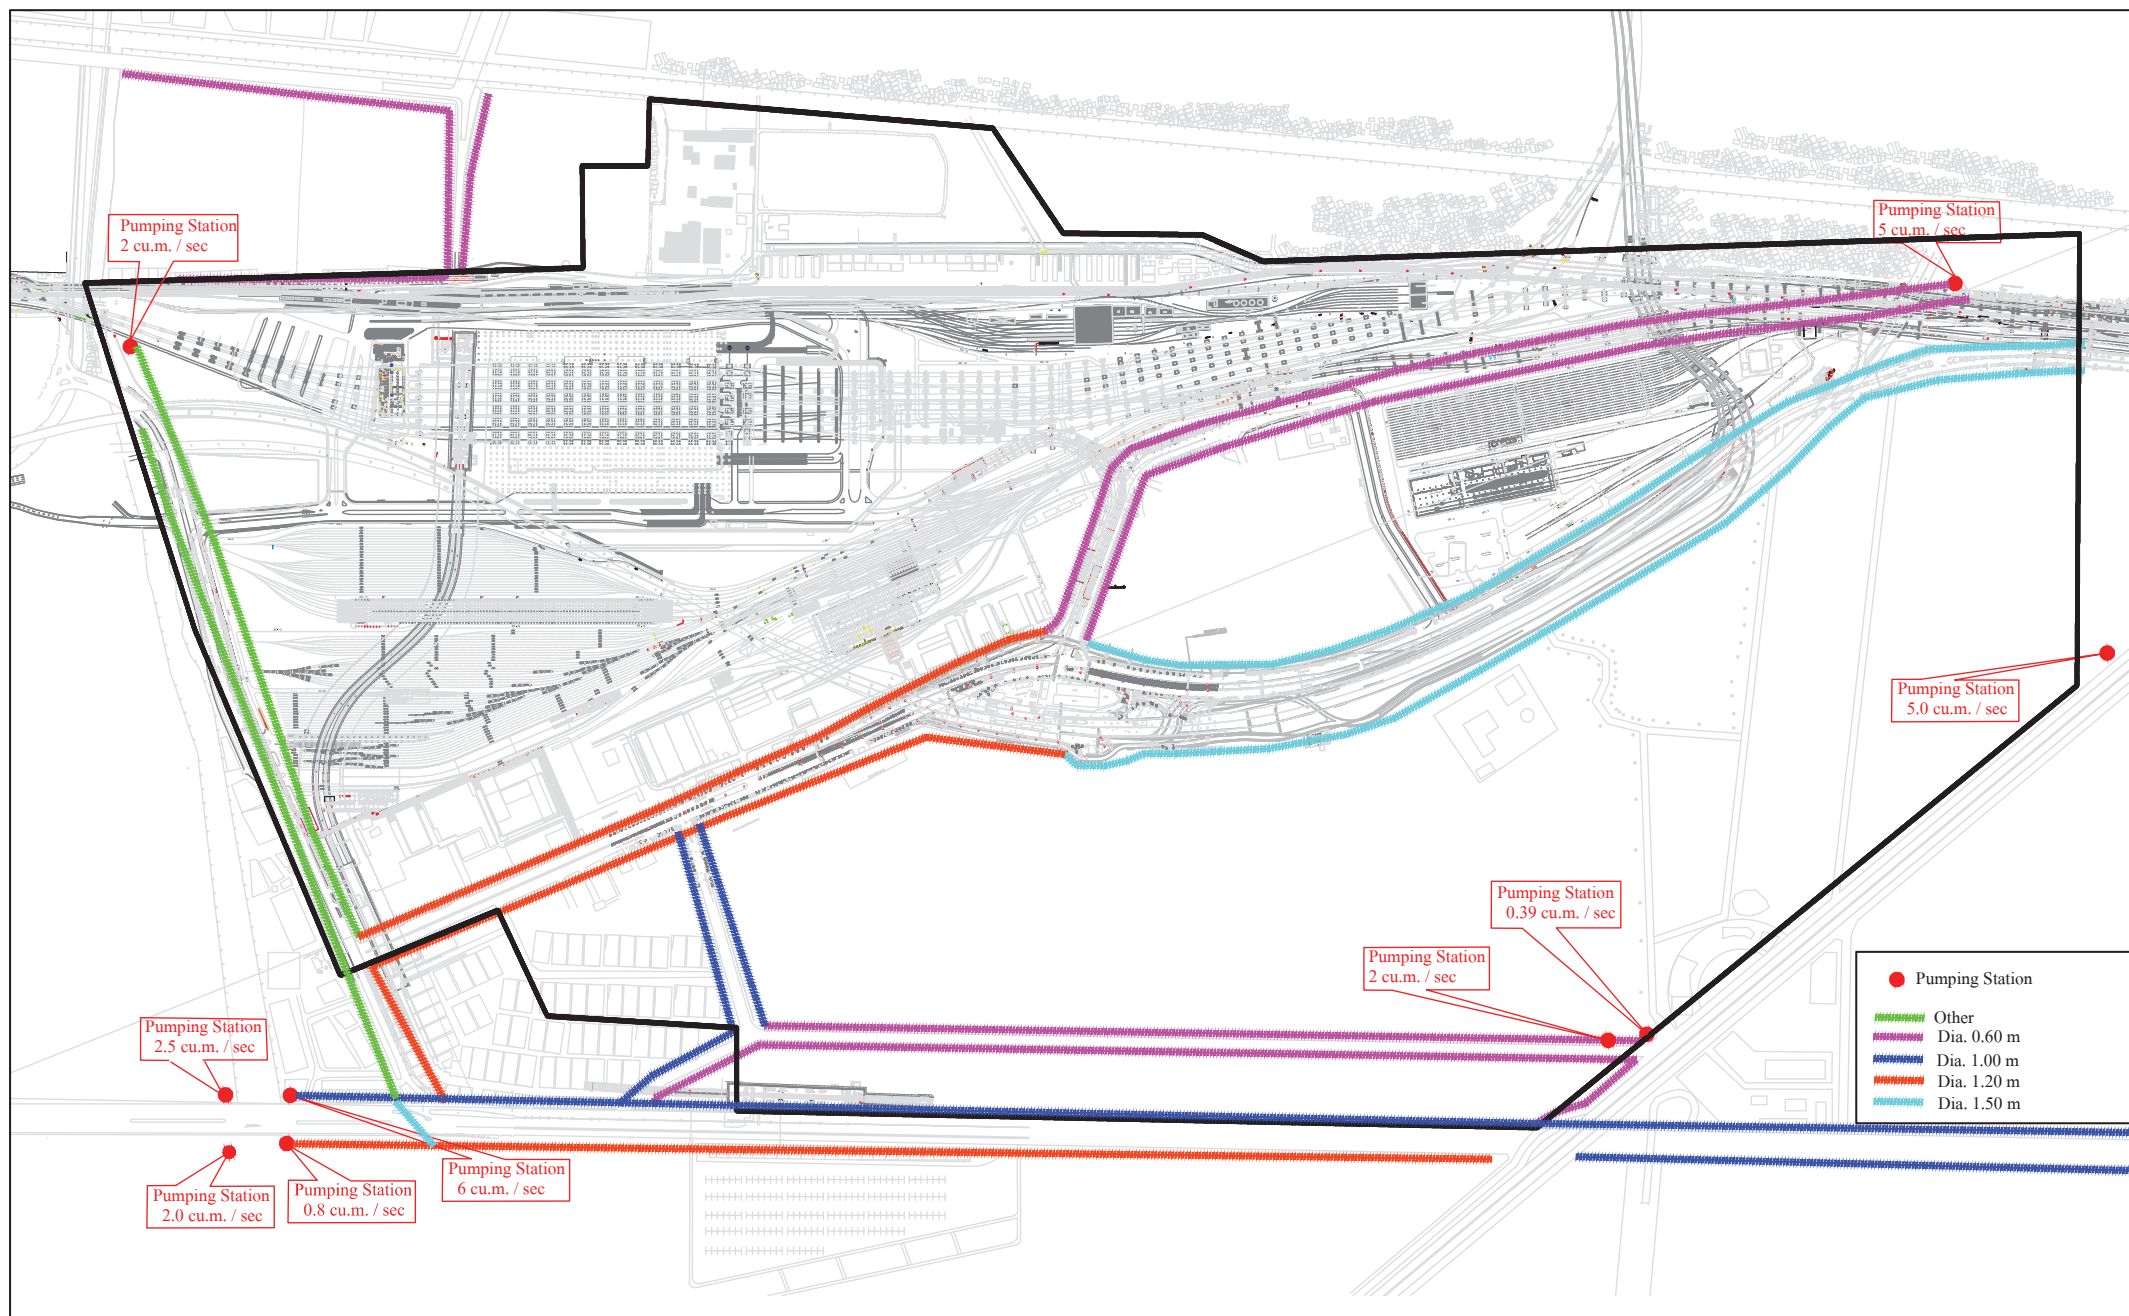

JICA SURVEY TEAM Data Collection Survey on Urban Redevelopment in Bang Sue Area	SECTOR :	EXISTING DRAINAGE WORK	DRAWING NO. EX - DR - 01
	DRAWING TITLE :	EXISTING PLAN OF DRAINAGE	
	SCALE :	100 0 100 200 300 400 500 METERS	DATE : JULY 17, 2017

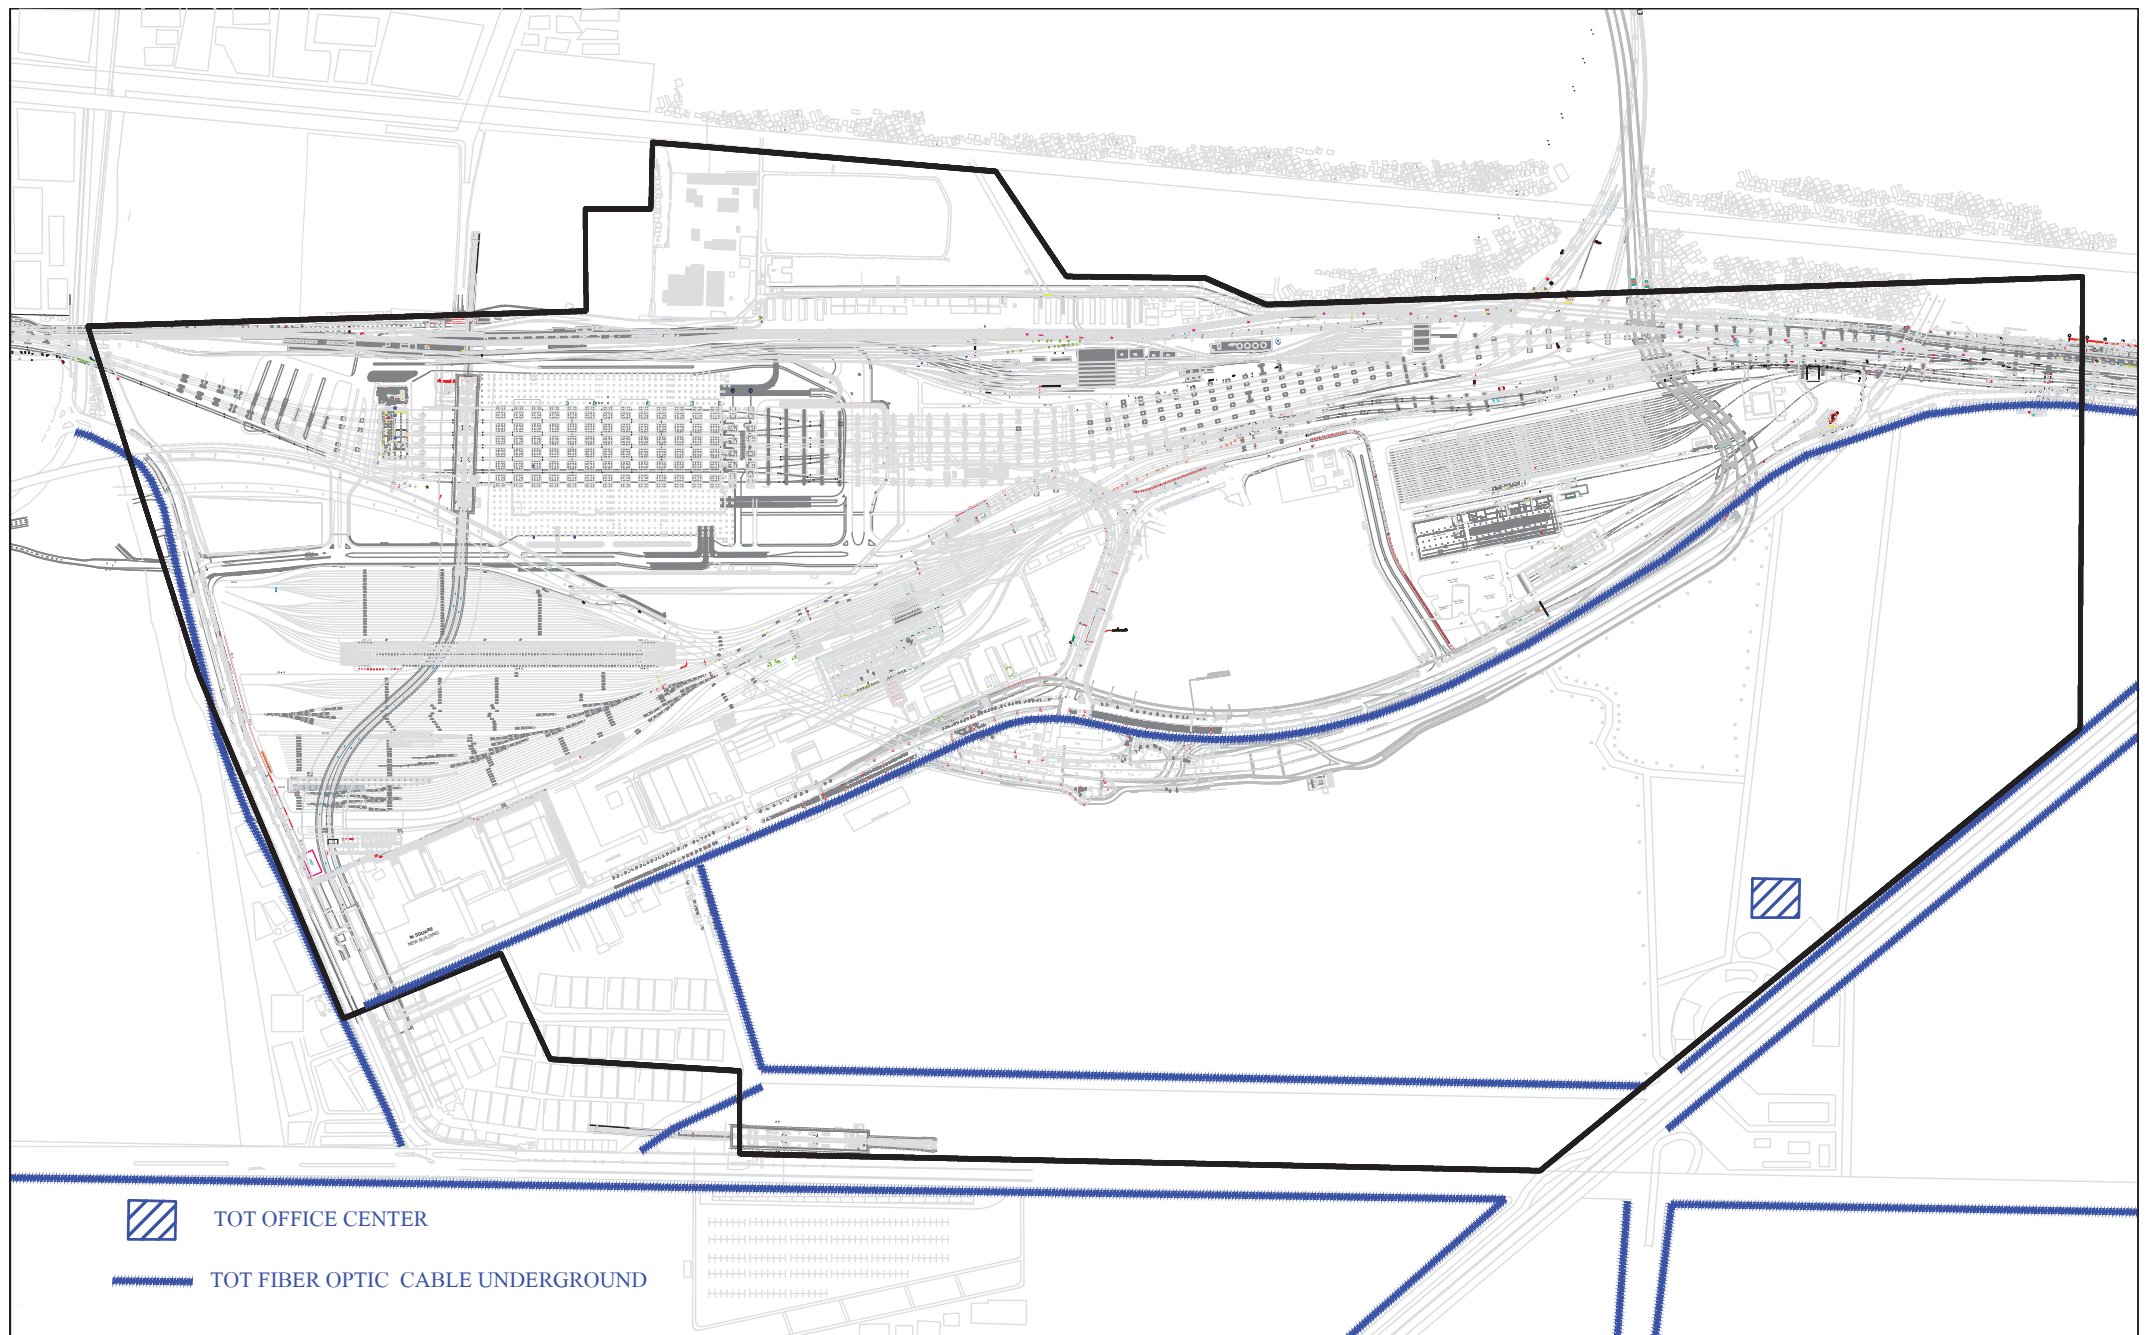

TOT OFFICE CENTER



TOT FIBER OPTIC CABLE UNDERGROUND

JICA SURVEY TEAM

Data Collection Survey on
Urban Redevelopment in Bang Sue Area

SECTOR :

EXISTING TELECOMMUNICATION WORK

DRAWING TITLE :

EXISTING PLAN OF TELECOMMUNICATION

SCALE :

100 0 100 200 300 400 500
METERS

DRAWING NO.

EX - TELE - 01

DATE :

JULY 17,2017

